

N/F AGNI JET LLC C/O ANGELO GORDON & CO LP
 #601 MARSHALL PHELPS RD
 Book / Page: 1868/0170



N/F THE REAL GROUP LLC
 #505 DAY HILL RD
 Book / Page: 1807/0151

MATCH "A"

MATCH "A"


N/F WINDSOR BUSINESS PARK II LLC
 #123 DAY HILL RD
 Book / Page: 1740/0898

MATCH "B"

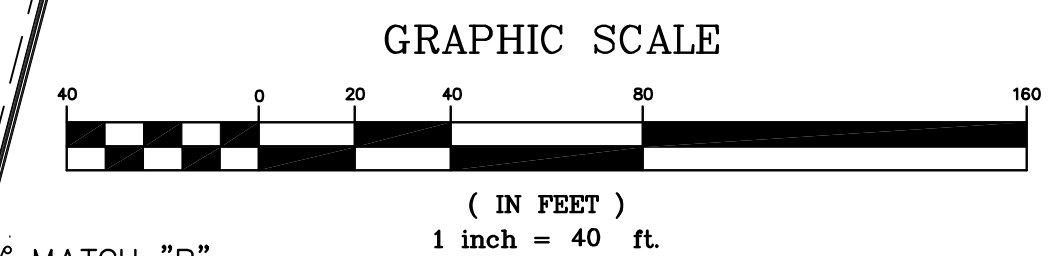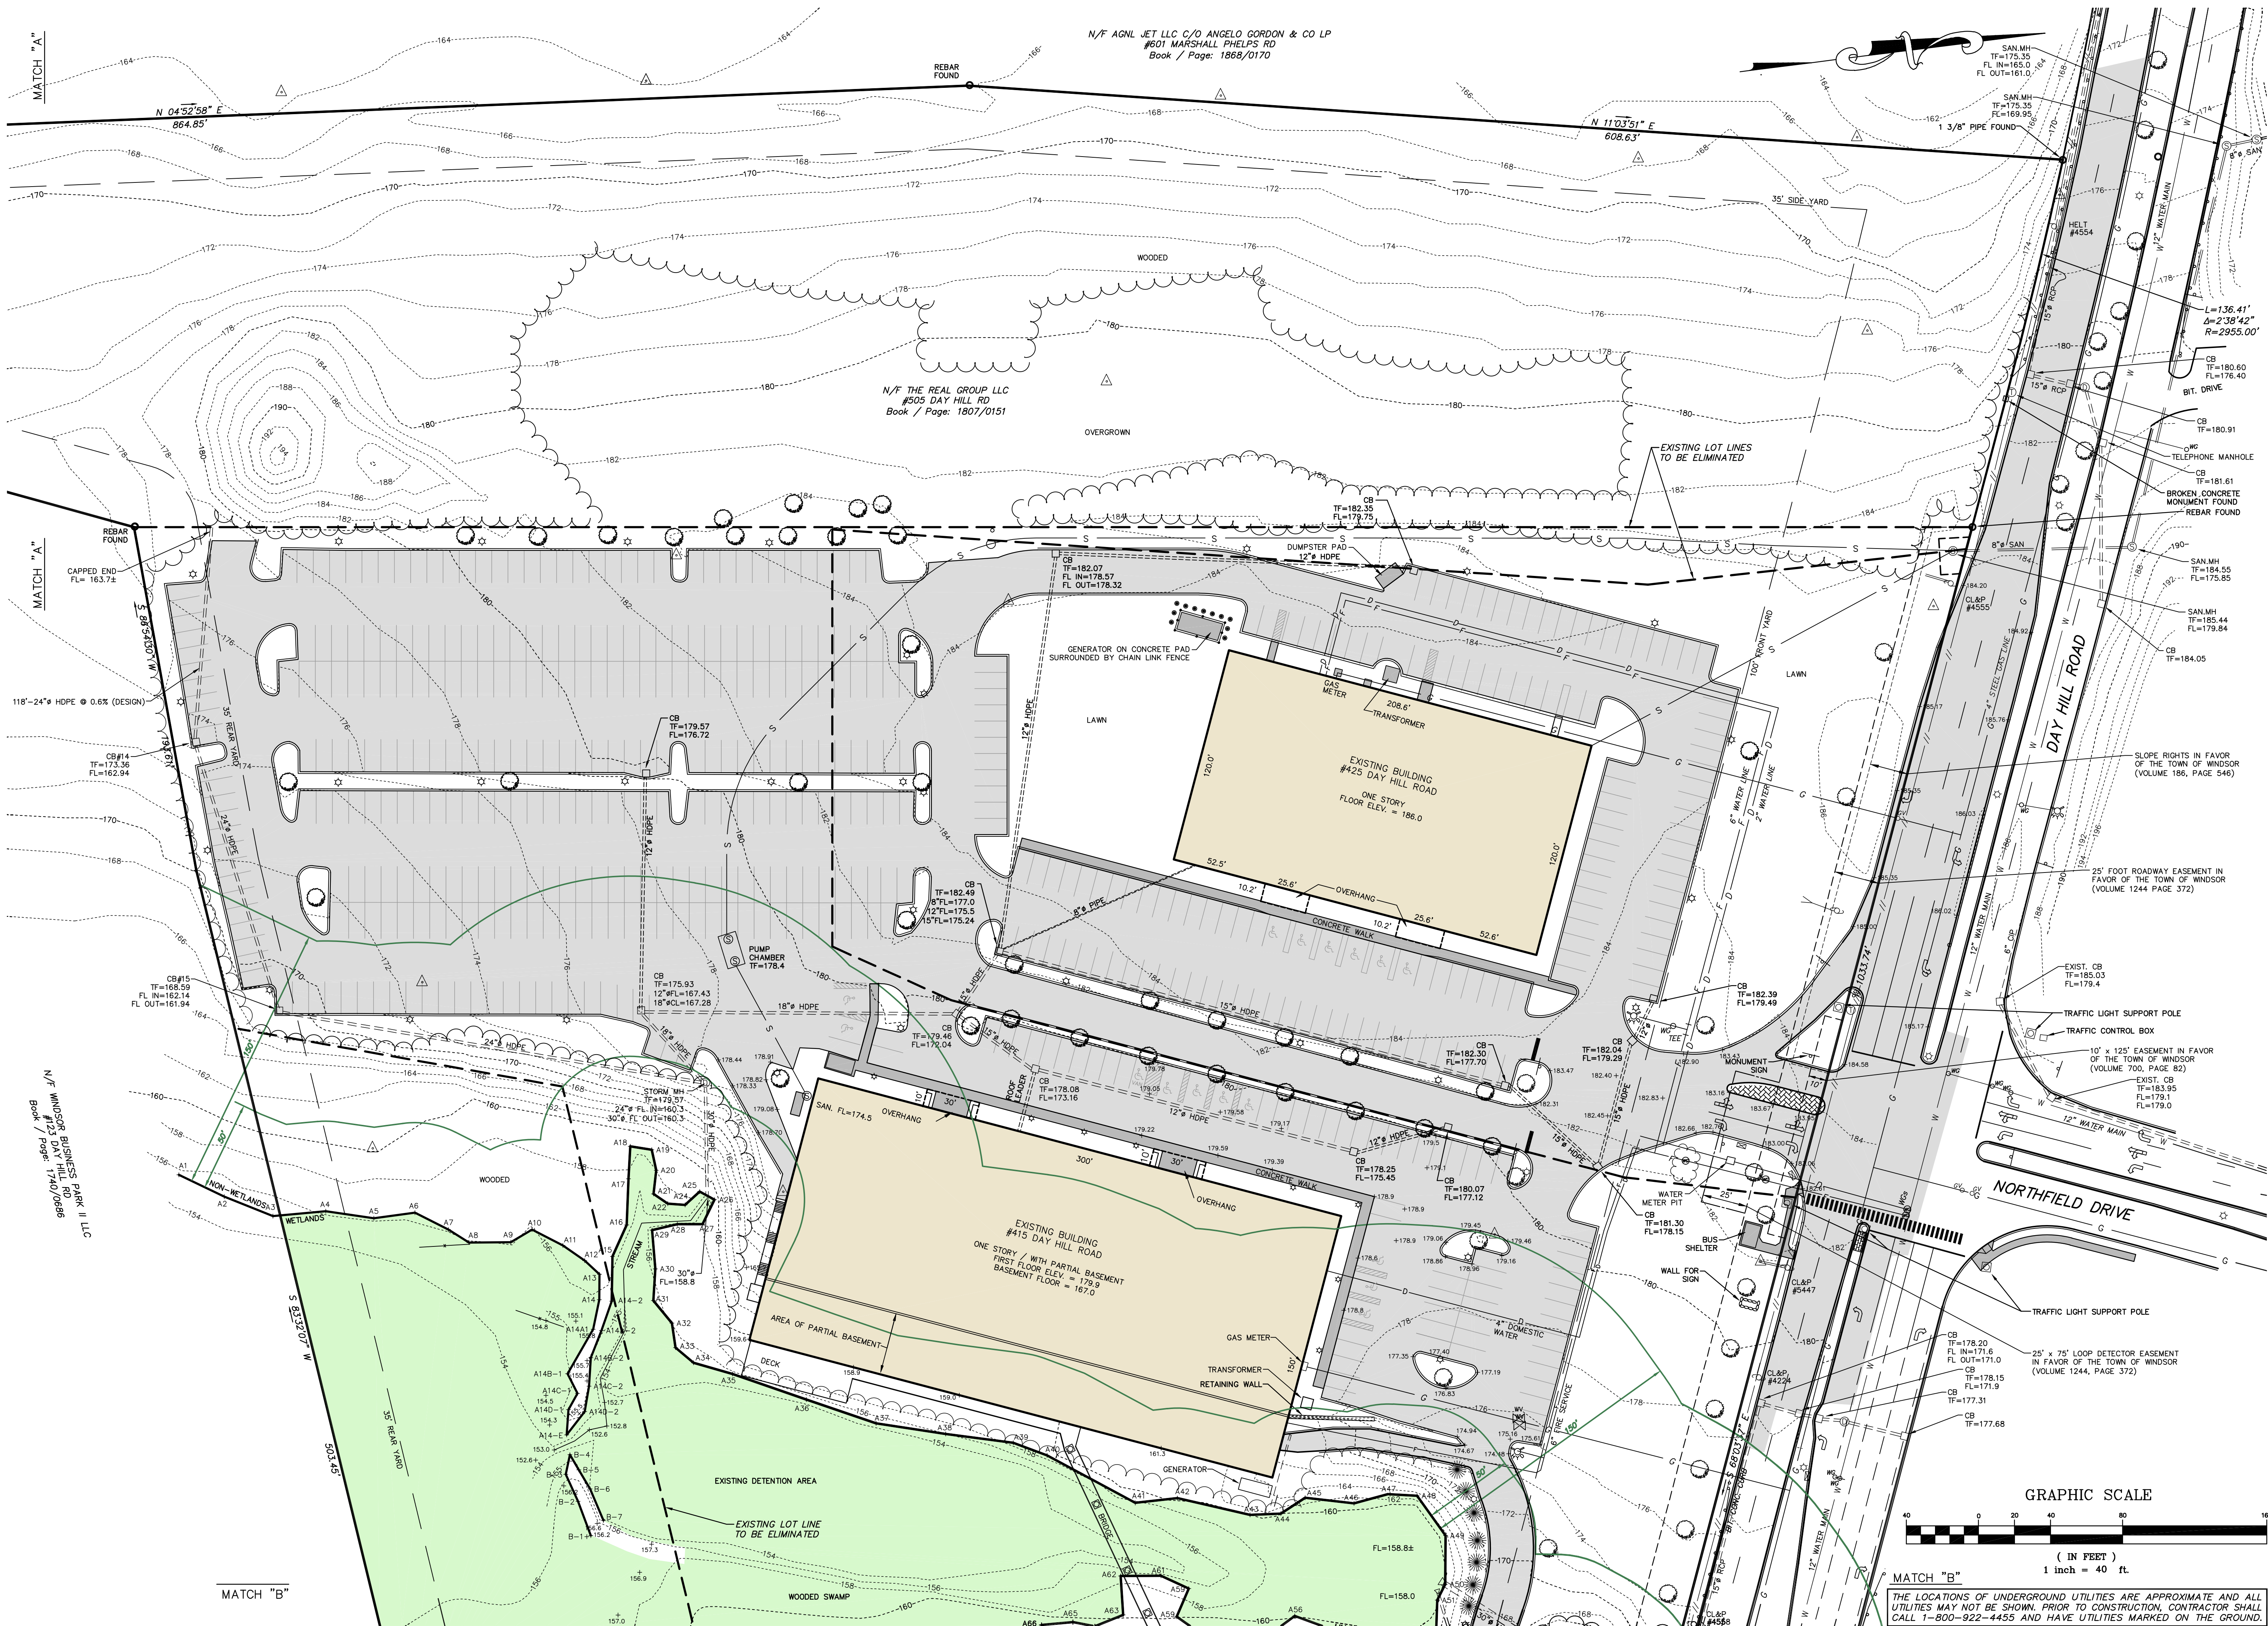

THE LOCATIONS OF UNDERGROUND UTILITIES ARE APPROXIMATE AND ALL UTILITIES MAY NOT BE SHOWN. PRIOR TO CONSTRUCTION, CONTRACTOR SHALL CALL 1-800-922-4455 AND HAVE UTILITIES MARKED ON THE GROUND.

REVISION	DATE	REVISION PER TOWN STAFF COMMENTS

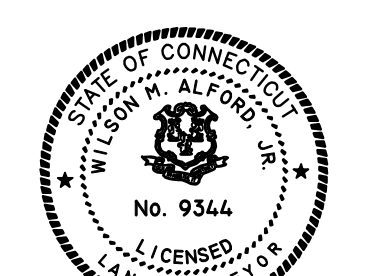

TO THE BEST OF MY KNOWLEDGE AND BELIEF THIS MAP IS SUBSTANTIALLY CORRECT AS NOTED HEREON.

L.S. No. 9344

NOT VALID WITHOUT A LIVE SIGNATURE AND EMBOSSED SEAL.



CIVIL ENGINEERS
 WINDSOR, CONNECTICUT
 WILSON M. ALFORD, JR., P.E. & L.L.S.

DATE: JULY 15, 2022

SCALE: 1 IN. = 40 FT.

WINDSOR, CONNECTICUT

SITE PLAN
 PREPARED FOR
DAY HILL ROAD LLC
 EXISTING CONDITIONS SURVEY

415, 425 & 505 DAY HILL ROAD

Sheet
C2.1